


- NOTES:
1. FOR POORLY DRAINED SOILS PLANT ROOT BALL 1/3 ABOVE EXISTING GRADE.
 2. SLOPE GRADE AWAY FROM ROOTS TO 2x DIAMETER OF ROOT BALL.
 3. ROOT FLARE TO BE PLANTED @ GROUND LEVEL ON ALL TREES.
 4. TRUNK WRAP SENSITIVE TREES, ONLY.
 5. WATER TREES WITH 1 1/2" OF WATER @ TIME OF PLANTING.
 6. BACKFILL TO 2x THE DIAMETER OF THE ROOT BALL WITH SUITABLE TOPSOIL.
 7. REMOVE ALL STRING AND TWINE, ROLL BURLAP DOWN INTO HOLE.
 8. SLOPE SIDES OF HOLE TO 2x THE ROOT BALL DIAMETER.
 9. EXCAVATE NECESSARY SOILS TO STABILIZE PLANTING TO PREVENT TIPPING OVER.
 10. REMOVE ALL STAKES AND WIRES WITHIN ONE YEAR.

PLANTING DETAILS FOR TREES & SHRUBS

NOT TO SCALE

THIS PLAN TO BE USED FOR LANDSCAPING PURPOSES ONLY. REFER TO OTHER SHEETS FOR ALL DIMENSIONS AND/OR CONSTRUCTION SPECIFICATIONS

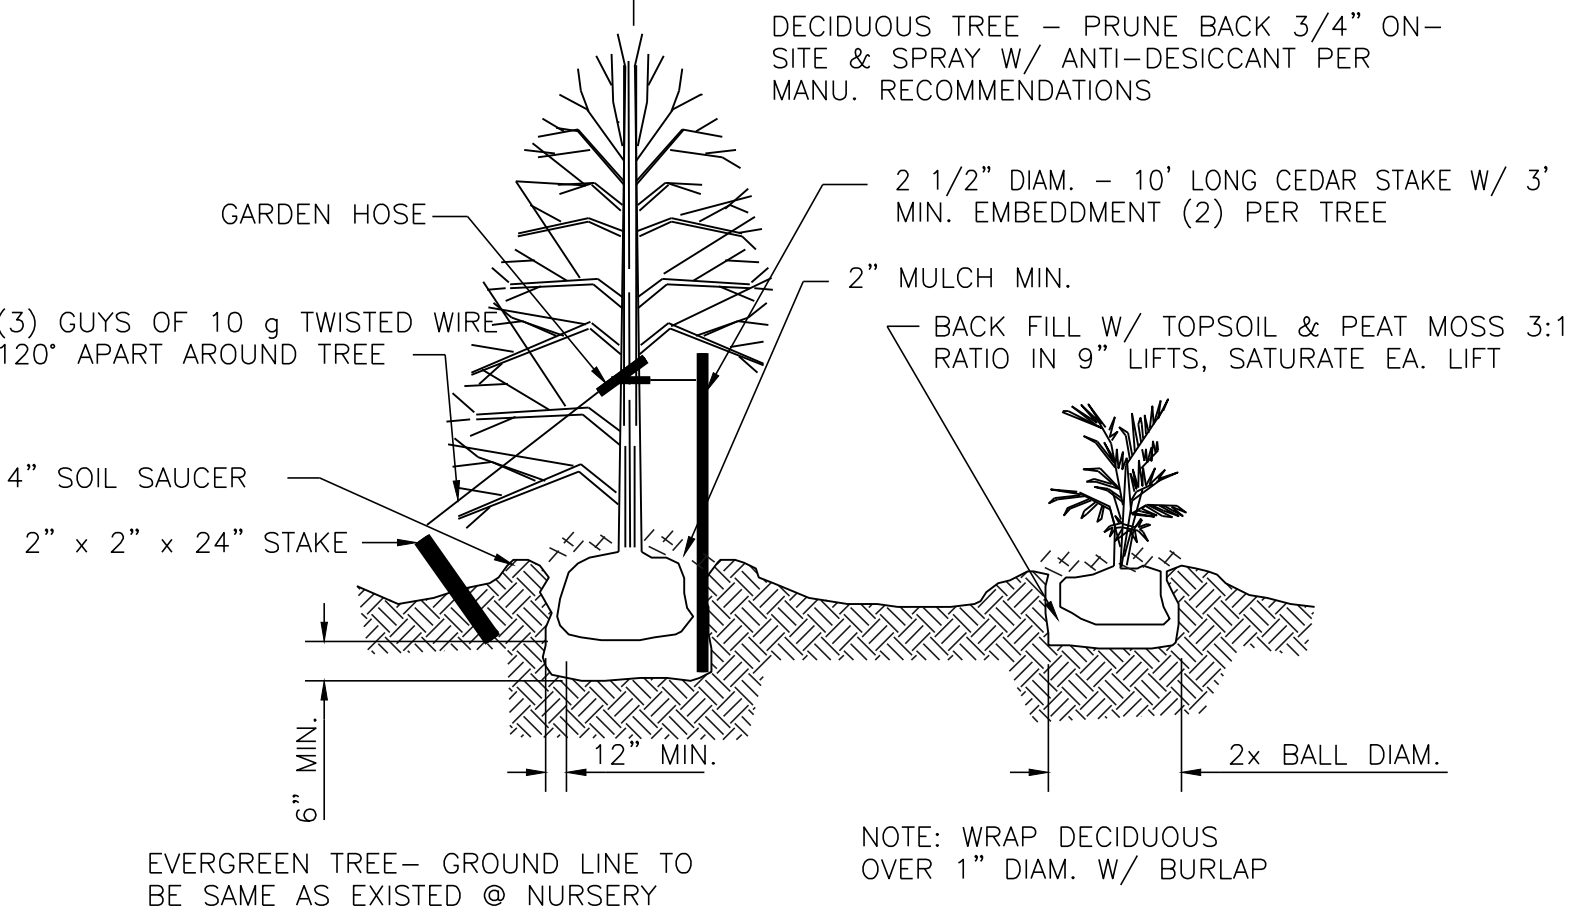

- NOTES:
- A. PROTECTION OF EXISTING TREES AND VEGETATION: PROTECT EXISTING TREES INDICATED TO REMAIN IN PLACE AGAINST UNNECESSARY CUTTING, BREAKING OR SKINNING OF ROOTS, SKINNING OR BRUISING OF BARK, SMOTHERING OF TREES BY STOCKPILING CONSTRUCTION MATERIALS OR EXCAVATED MATERIALS WITHIN DRIP LINE, EXCESS FOOT OR VEHICULAR TRAFFIC, OR PARKING OF VEHICLES WITHIN DRIP LINE.
 - B. OWNER TO HIRE QUALIFIED LANDSCAPE CONTRACTOR OR TREE SERVICE FIRM TO SELECTIVELY CLEAR WOOD LOT, ALL BRUSH AND SHRUBBERY INCAPABLE OF ACHIEVING A HEIGHT OF 20 FEET OR GREATER SHALL BE REMOVED. AREAS WHICH HAVE TREE SAPLINGS SPACED CLOSER THAN 5 FEET ON CENTER SHALL BE THINNED TO ALLOW THE NICEST SHAPED AND MOST DESIRABLE SPECIES TO THRIVE. ALL DEAD TREES SHALL BE REMOVED. TREE SAPLINGS SHALL BE MAINTAINED IN A VARIETY OF SIZES TO ASSURE THAT AS OLDER TREES DIE, YOUNGER REPLACEMENTS WILL BE PRESENTS.
 - C. THE ENTIRE TREE PRESERVATION AREA SHALL BE MULCHED BY HAND TO ALLOW FOR AN EASILY MAINTAINED NEAT APPEARANCE.

TREE PROTECTION DETAIL


NOT TO SCALE

TREE AND SHRUB PLANTING SCHEDULE						
KEY	SCIENTIFIC NAME	COMMON NAME	SIZE (min.)	ROOTING	SPACING	QUANTITY
MH	JUNIPERUS CHINESIS	MESERVEAE HOLLY	18"	BALL & BURLAP	3' o.c.	52
ML	SYRINGA PATULA	MISS. KIM LILAC	18"	BALL & BURLAP	3' o.c.	42
CJ	JUNIPERUS CHINESIS	COMAPCT JUNIPER	18"	BALL & BURLAP	3' o.c.	51
CC	CONTONEASTER APICULATUS	CRANBERRY COTONEASTER	18"	BALL & BURLAP	3' o.c.	28
JP	BERBERIS THUNBERGII	JAPANESE BARBERRY	18"	BALL & BURLAP	3' o.c.	42
WA	SORBUS ARIA	WHITE MOUNTAIN ASH	8" HIGH 2" cal.	WIREBALL	AS SHOWN	6
SM	ACER SACCHARUM	SUGAR MAPLE	8" HIGH 2" cal.	WIREBALL	AS SHOWN	2
RO	QUERCUS RUBRA	RED OAK	8" HIGH 2" cal.	WIREBALL	AS SHOWN	2
CD	CORNELIAN MAS	CHERRY DOGWOOD	2" cal.	WIREBALL	AS SHOWN	10
AP	PRYUS CALLERYANA	ARISTOCRAT PEAR	2" cal.	WIREBALL	AS SHOWN	11
WF	ABIES CONCOLOR	WHITE FIR	6" HIGH	BALL & BURLAP	AS SHOWN	3
NS	PICEA ABIES	NORWAY SPRUCE	6" HIGH	BALL & BURLAP	AS SHOWN	8

- NOTES:
1. ALL GREEN AREAS SHALL HAVE A MINIMUM OF 4" OF TOPSOIL. MULCH SEEDING SHALL BE INSTALLED IN SUCH A WAY AS TO NOT ERODE AWAY.
 2. PLANTING AREAS AND TREE LOCATIONS SHALL HAVE MULCH 3" DEEP (MINIMUM).
 3. ALL MULCH SEEDING AREAS SHALL BE LOOSENEED TO A MINIMUM DEPTH OF 3" BEFORE FERTILIZER AND SEED ARE INSTALLED.
 4. ALL TREES SHALL BE STAKED.
 5. ALL EXTERIOR MECHANICAL EQUIPMENT SHALL BE SCREENED WITH LANDSCAPING.
 6. 75 EXISTING TREES WILL REMAIN ON THE SITE AS SHOWN AND SHALL NOT BE DISTURBED DURING CONSTRUCTION.

LANDSCAPING PLAN

GRAPHIC SCALE

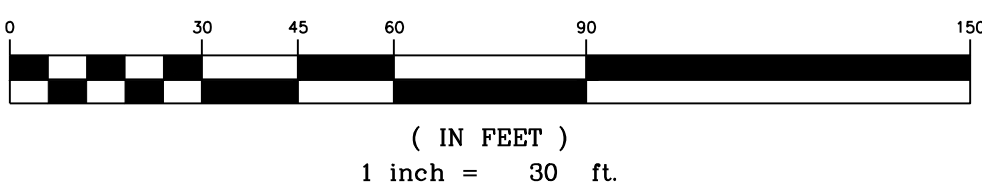

ISSUE

DATE

PRE-FILING CONFERENCE	2/09/2014
WESTFIELD - DP SUBMITAL	2/26/2014

KEELER-WEBB ASSOCIATES

Consulting Engineers-Planners-Surveyors

486 GRADE DRIVE
CARMEL, INDIANA 46032
PHONE (317) 574-0140
FAX (317) 574-1269

m

mitschDESIGN

200 South Rangeline Road, Suite 213
Carmel, Indiana 46032
t. 317.573.2222
f. 317.573.2230

AgReliant

GENETICS

1122 East 169th Street
Westfield, Indiana 46074
317.896.5552

DRAWN BY: ALD

CHECKED BY: ALD

PROJECT No. 1410-059

SHEET No.

L1